


NO.	GRANTOR	GRANTEE	INSTRUMENT	DATE	RECORD	CURT. NO.	REMARKS
1	Joe W. Pillow	P.T.A. A.R.N.Co.	Deed	Sept. 21, 1890	DB Z-77-Oct. 9, 1890	2147	
2	R.O. Collins	P.T.A. A.R.N.Co.	Deed	Sept. 17, 1890	DB Z-77-Oct. 9, 1890	2163	
3	J.R. Pillow	P.T.A. A.R.N.Co.	Deed	Dec. 7, 1890	DB 1-77-Dec. 11, 1890	2169	
4	Hugh W. Collins	P.T.A. A.R.N.Co.	Deed	Sept. 16, 1890	DB Z-77-Oct. 7, 1890	2144	
5	F.C. McClure	P.T.A. A.R.N.Co.	Deed	Aug. 25, 1890	DB Z-77-Oct. 3, 1890	2154	
6	J.T. Beard	P.T.A. A.R.N.Co.	Deed	Sept. 24, 1890	DB Z-77-Oct. 7, 1890	2145	
7	S.H. Postlewaite	P.T.A. A.R.N.Co.	Deed	May 23, 1892	DB 1-702-May 30, 1890	2202	

Also see deed 1883 J.W. Phillips to Louisville & Nashville R.R.Co., dated December 14, 1895, recorded DD 4, page 502.

NO.	GRANTOR	GRANTEE	INSTRUMENT	DATE	RECORD	CURT. NO.	REMARKS
8	C.A. Powell	N.C.A. St. L.Ry.	Deed	May 25, 1897	DB 5-520-Jan. 31, 1908	2207	
9	C.A. Powell	N.C.A. St. L.Ry.	Deed	May 22, 1897	DB 5-520-Jan. 31, 1908	2207	



**RIGHT-OF-WAY AND TRACK MAP**  
**LOUISVILLE & NASHVILLE R.R.**  
 OPERATED BY THE  
**NASHVILLE, CHATTANOOGA AND ST. LOUIS RY.**  
**PADUCAH & MEMPHIS DIV.**

Sheet No. 7 of 93 sheets of  
 P. & M. Division from survey  
 station 3154+21.4 to survey station  
 3259+97.4

STATION 3154+21.4 TO STATION 3259+97.4  
 SCALE, 1 IN. = 200 FT. JUNE 30, 1916

OFFICE OF CHIEF ENGINEER  
 NASHVILLE, TENN.

M.P. 60.0 to 62.0